


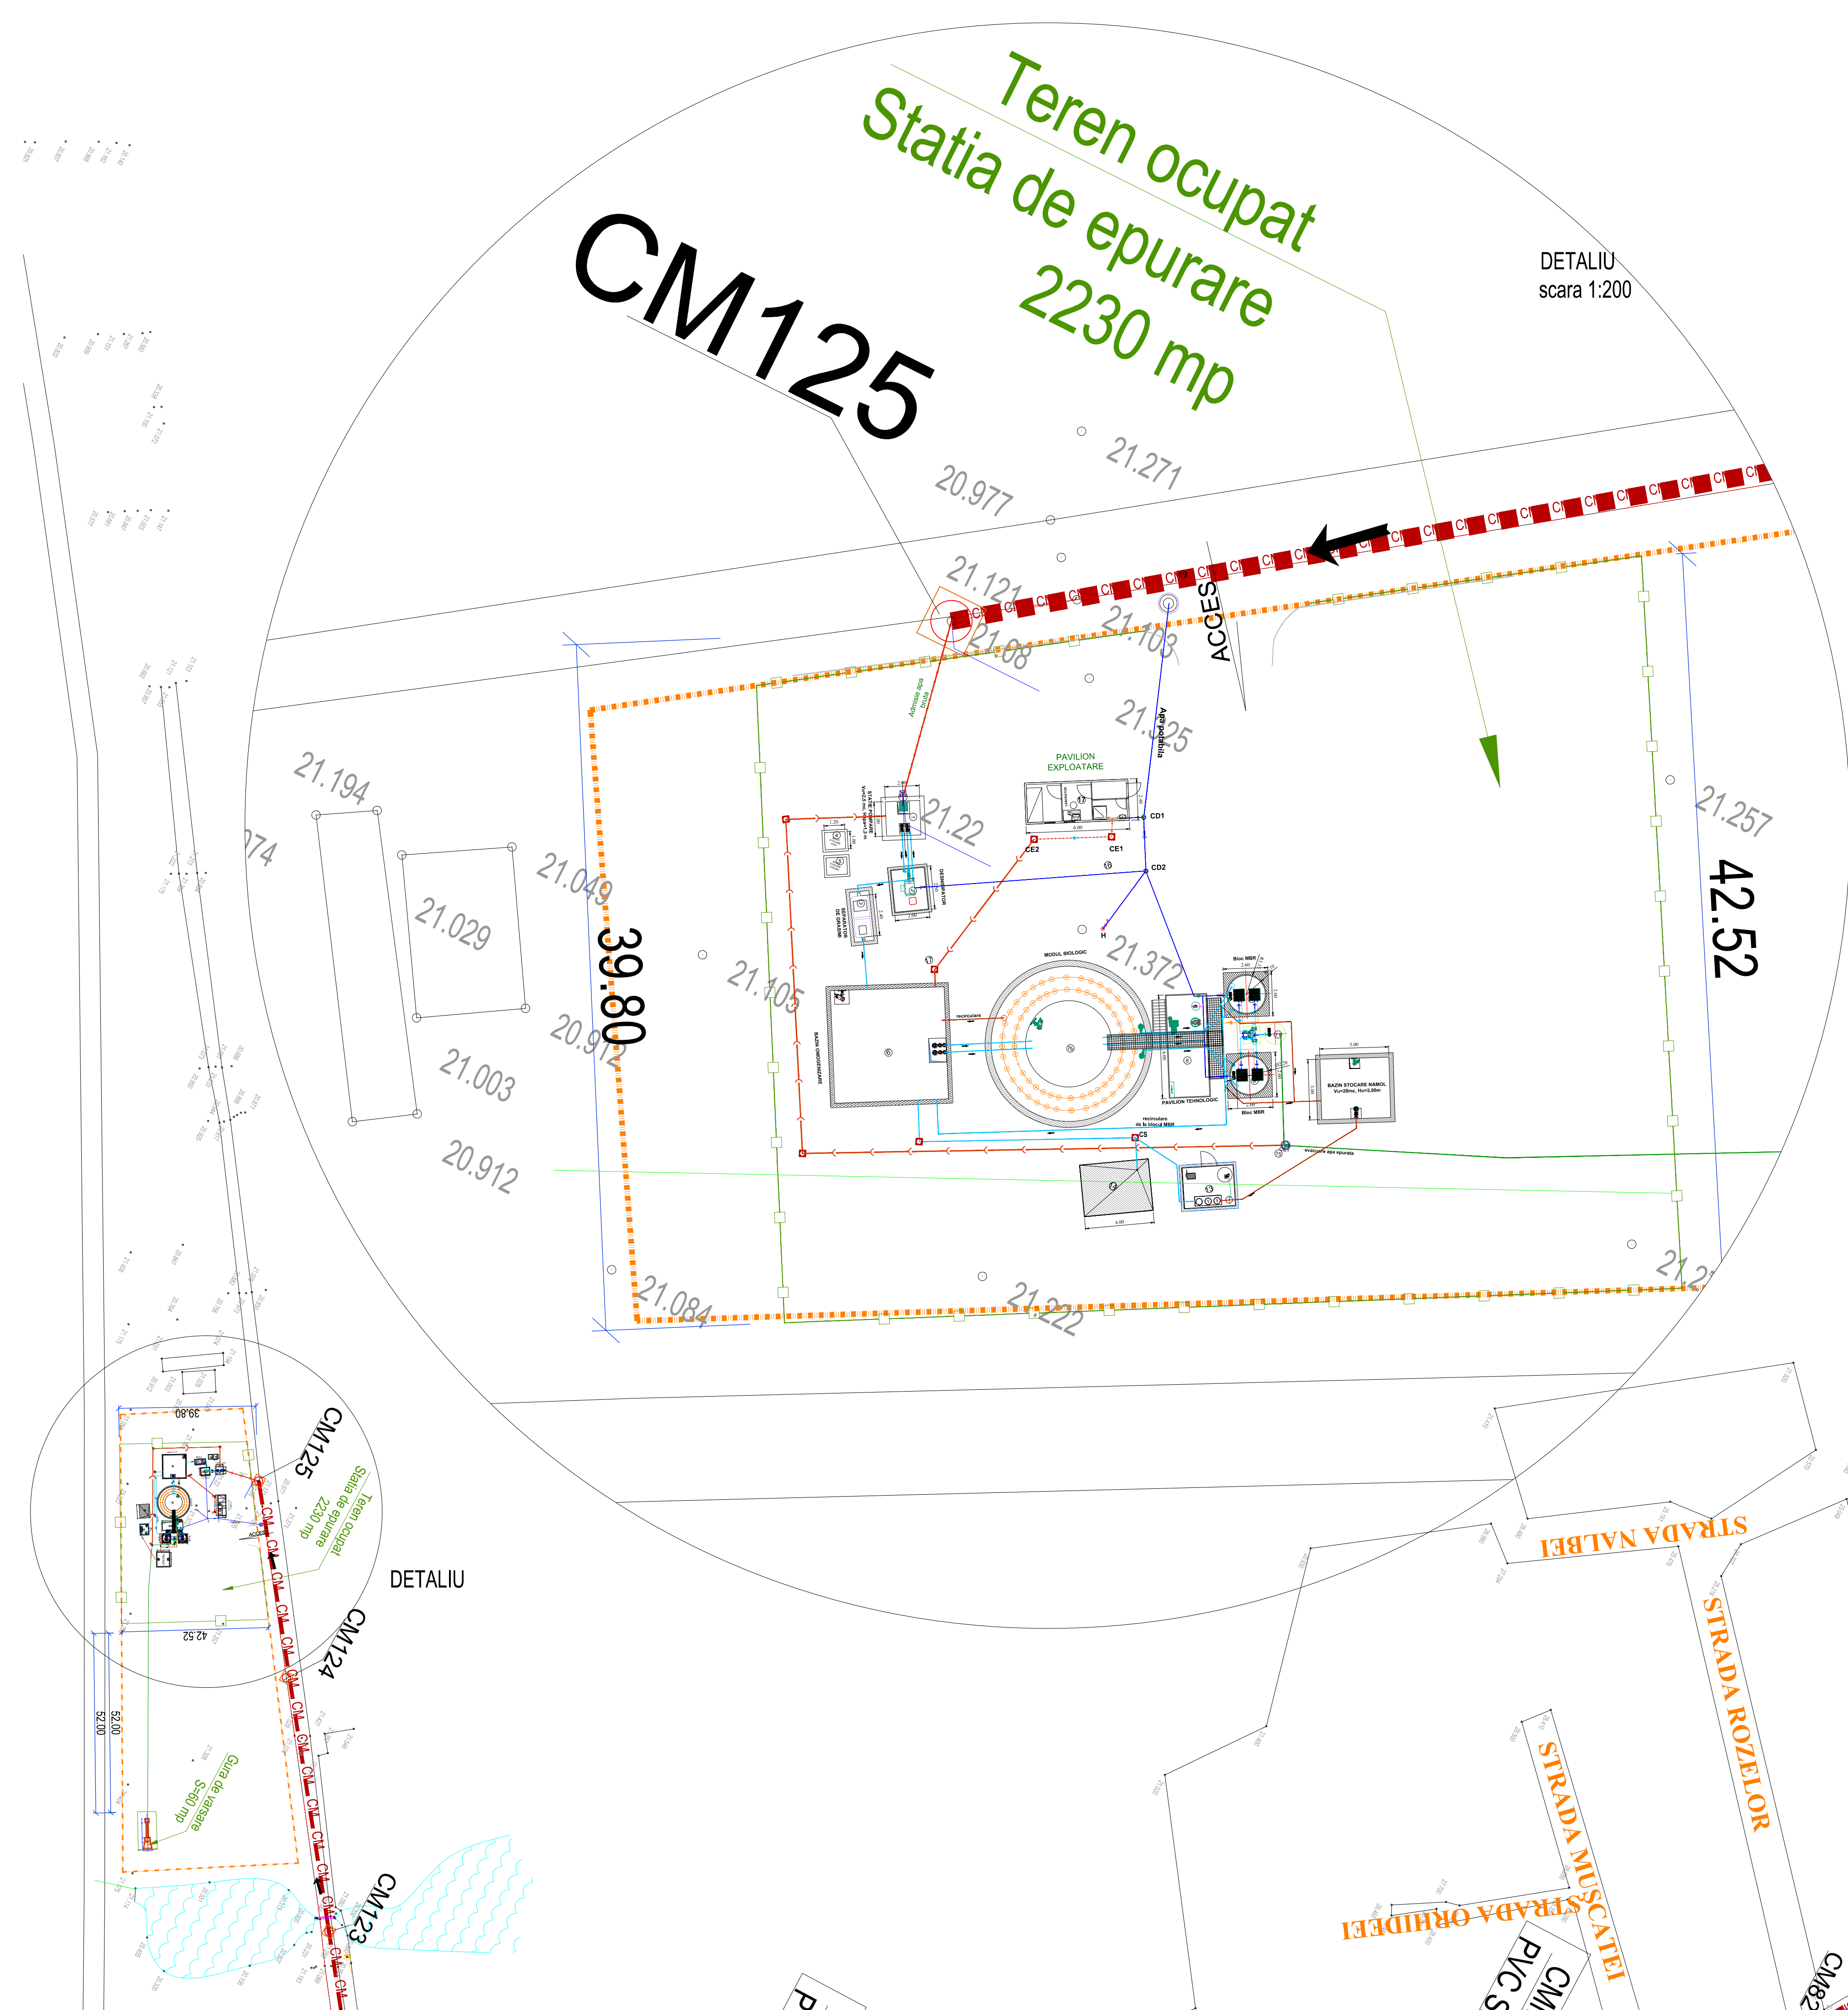

SRACIA CUMBRACHII
CM11-1-2, L=814
PVC SN4

Inventar colectoare

Nr. Crt.	Strada	Denumirea tronson	Lungi mea (m)	Diametru PVC (mm)			
				250	200	315	
0		1	2	4	5	6	
SAT MITRENI							
1		CM11-1-2	232	232			
2		CM11-1-2	500	500			
3		CM11-1-2	582	582			
4		CM11-1-1	290		290		
5		CM11-1-1	224		224		
6		CM11-6	980	350	630		
7		CM1-6-1	290		290		
8		CM11-3	400	400			
9		CM11-1	355	355			
10		CM11	950	950			
11	Floresca	CM11-6	115	115			
12		CM11-4	310	310			
13		CMP	245			245	
TOTAL			5473	3794	1434	245	
SAT VALEA ROSIE							
1		CMVR4	690	690			
2		CMVR3	790	790			
3	Fundeni	CMVR2	240	240			
4		CMVR1	670	670			
5		CMVR1-1	455		455		
6	Agrisorului	CM51	400	400			
7	Alunului	CM52	300	300			
8	Artanului	CM53	240	240			
9	Caisului	CM54	240	240			
10	Ciresului	CM55	360	360			
11	Comului	CM56	300	300			
12	Dudului	CM57	300	300			
13	Fagului	CM58	250	250			
14	Frasinului	CM59	405	405			
15	Macesului	CM510	305	305			
16	Marului	CM511	260	260			
17	Cerului	CM512	262	262			
TOTAL			6467	2380	4077	0	

11940

LEGENDA

- Conducta din otel Dn 300; Dn350 mm
- Tub PVC SN 4, De 200; De 250; De 315 mm
- Conducta refulare SPAU, PEID De 110 mm
- Statii pompare ape uzate
- Camin menajer

VERIFICATOR				
VERIFICATOR				
VERIFICATOR				
EXPERT	NUME	SEMANTURA	CERINTA	REFERAT / EXPERTIZA NR. DATA

PROIECTANT GENERAL SC FEBOS SRL Piaza 200244919991 CONSULTANTA SI PROIECTARE			BENEFICIAR: COMUNA MITRENI, JUD. CALARASI		PROIECT NR. CM75/301-2012
SUF. PROIECT Ing. Georgina Iuliu			LUCRAREA: INFINITARE CANALIZARE MENAJERA CU STATIE DE EPURARE		FAZA: P.T.C.
PROIECTAT Ing. Daniel Frantz			ADRESA: COMUNA MITRENI, JUD. CALARASI		
Desenat CAD Ing. Fl. Constantin			Denumire plansa:		PLAN DE SITUATIE SAT MITRENI
DIRECTOR Ing. Liviu Constantinescu			COD DOCUMENTATIE		CM-75/301-2012
			Data 2012		Planusite H3