




Inventar colectoare

Nr. Crt.	Strada	Denumirea tronson	Lungi mea (m)	Diametru PVC (mm)		
				250	200	315
0		1	2	4	5	6
SAT MITRENI						
1	Trandafirului	CMM1-1-2	232	232		
2	Narcisei	CMM1-1-2	500	500		
3	Carciunaresei	CMM1-1-2	582	582		
4	Liliacului	CMM1-1-1	290		290	
5	Albastrelelor	CMM1-1-1	224		224	
6	Trandafirului	CMM1-6	980	350	630	
7	Trilbului	CM1-6-1	290		290	
8	Zambiei	CMM1-3	400	400		
9		CMM1-1	355	355		
10		CMM1	950	950		
11	Floreasca	CMM1-6	115	115		
12		CMM1-4	310	310		
13		CMP	245			245
TOTAL			5473	3794	1434	245
SAT VALEA ROSIE						
1		CMVR4	690	690		
2		CMVR3	790	790		
3	Fundeni	CMVR2	240	240		
4		CMVR1	670	670		
5		CMVR1-1	455		455	
6	Agrisului	CMS1	400	400		
7	Alunului	CMS2	300	300		
8	Artarului	CMS3	240	240		
9	Caisului	CMS4	240	240		
10	Ciresului	CMS5	360	360		
11	Comului	CMS6	300	300		
12	Dudului	CMS7	300	300		
13	Fagului	CMS8	250	250		
14	Frasinului	CMS9	405	405		
15	Macesului	CMS10	305	305		
16	Marului	CMS11	250	250		
17	Cerului	CMS12	262	262		
TOTAL			6467	2390	4077	0

- LEGENDA
- Conducta din otel Dn 300; Dn350 mm
 - Tub PVC SN 4, De 200;De 250 mm
 - Conducta refulare SPAU, PEID De 110 mm
 - Statii pompare ape uzate
 - Camin menajer

VERIFICATOR				
VERIFICATOR				
VERIFICATOR				
VERIFICATOR				
NUME	SEMNATURA	CERINTA	REFERAT / EXPERTIZA NR. / DATA	
PROIECTANT GENERAL BENEFICIAR: COMUNA MITRENI, JUD. CALARASI				
LUCRAREA: INFINTARE CANALIZARE MENAJERA CU STATIE DE EPURARE				
ADRESA: COMUNA MITRENI, JUD. CALARASI				
PLAN DE SITUATIE SAT VALEA ROSIE-1				
COD DOCUMENTATIE CM-75/301-2012				